

EXPLANATIONS
ALL MEASURES ARE IN MILLIMETERS.


NOTES
THE SLIDING WINDOW SHALL BE TYPE 7018, SVALSON AB SWEDEN (+46 911 66725).

CONSTRUCTION
MOTOR, TRANSMISSION AND AUTOMATIC LOCKING SHALL BE PLACED WITHIN THE FRAME.

LOCKING
THE SLIDING WINDOW SHALL BE LOCKED AUTOMATICALLY IN CLOSED POSITION AND EACH 50 mm OF THE OPENING HEIGHT.

FINISH
THE ALUMINIUM PROFILES SHALL BE SATIN ANODISED. (OR ANY OTHER FINISH, FOR INSTANCE COLOUR COATED OR ANODISED IN OTHER COLOURS.)

GLASS
DOUBLE GLAZING 4-12-4. (OR ANY OTHER TYPE OF GLASS WITH A MAXIMUM THICKNESS OF 20 mm. FOR INSTANCE 16 mm LAMINATED GLASS CLASS B1.)

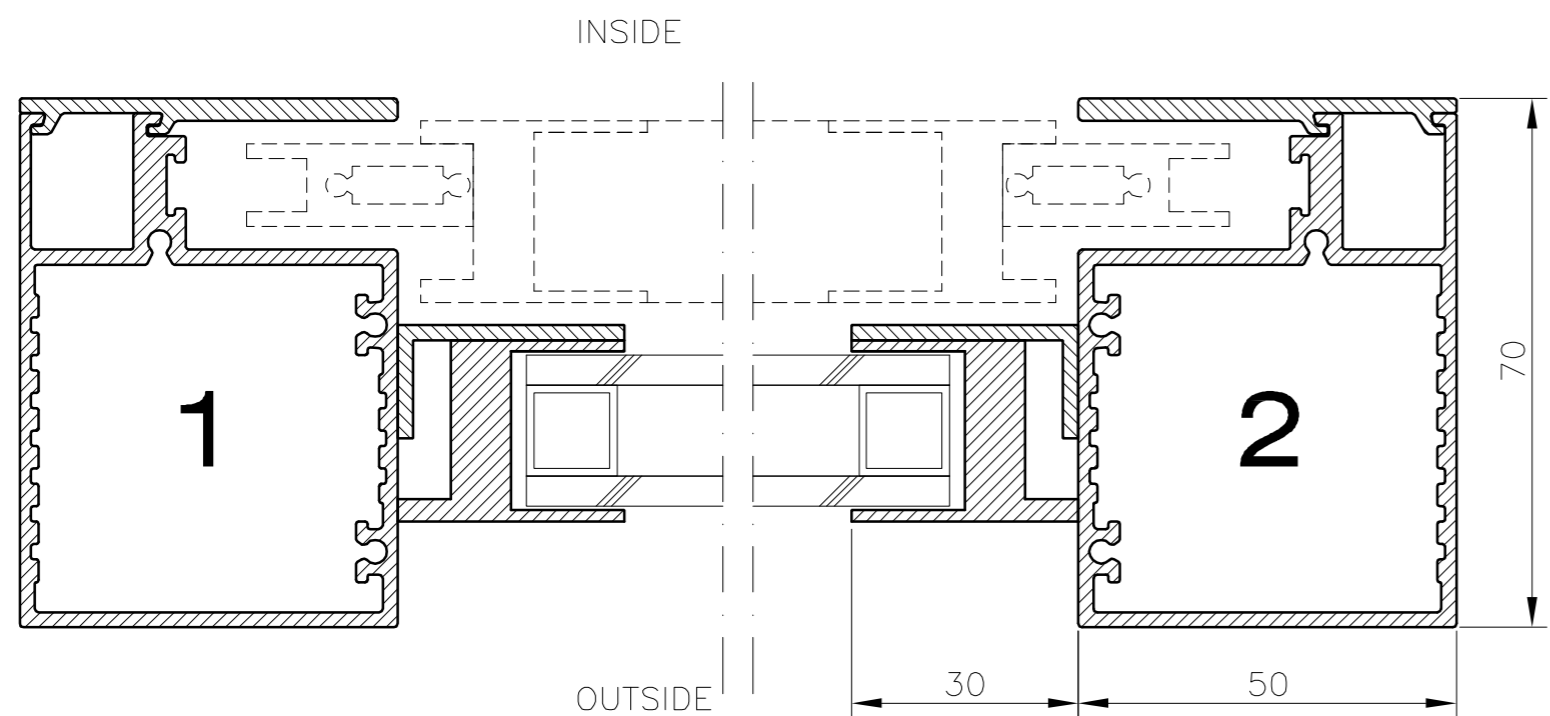

REV	TYPE OF REVISION	DATE	SIGN

DRAWN/DESIGN		SCALE	VIEW FROM OUTSIDE
JF		1:10, 1:1	<input checked="" type="checkbox"/>
DATE	DRAWING NUMBER	VIEW FROM INSIDE	
24.08.04	7018.		REV