


SCALE 1:10 (EXAMPLE OF A SLIDING WINDOW SIZE 1000 x 1500 mm, VIEWED FROM OUTSIDE.)

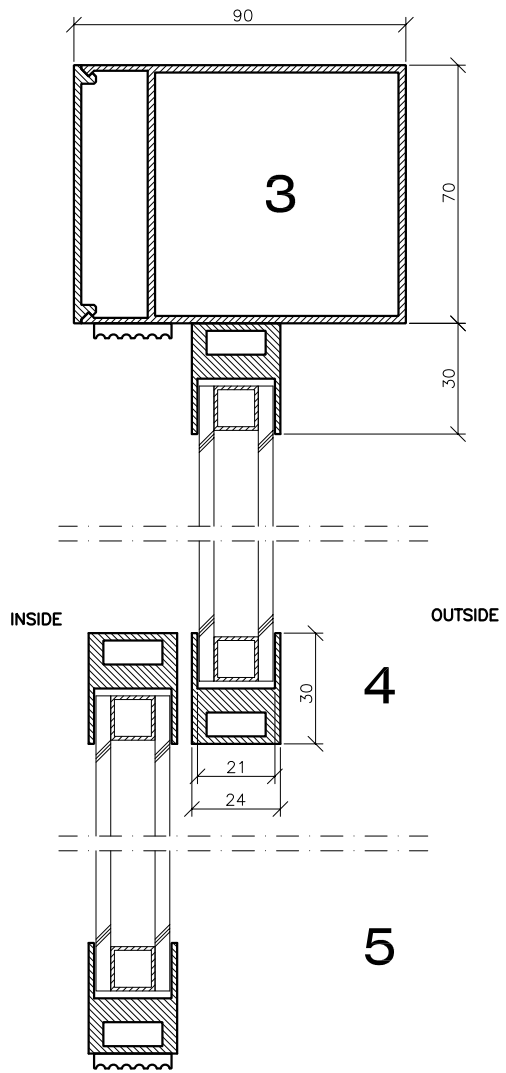

EXPLANATIONS

ALL MEASURES ARE IN MILLIMETERS.

NOTES

THE SLIDING WINDOW SHALL BE TYPE 9018, SVALSON AB SWEDEN (+46 911 66725).

CONSTRUCTION

MOTOR, TRANSMISSION AND AUTOMATIC LOCKING SHALL BE PLACED WITHIN THE FRAME.

LOCKING


THE SLIDING WINDOW SHALL BE LOCKED AUTOMATICALLY IN CLOSED POSITION AND EACH 50 mm OF THE OPENING HEIGHT.

FINISH

THE ALUMINIUM PROFILES SHALL BE SATIN ANODISED. (OR ANY OTHER FINISH, FOR INSTANCE COLOUR COATED OR ANODISED IN OTHER COLOURS.)

GLASS

DOUBLE GLAZING 4-12-4. (OR ANY OTHER TYPE OF GLASS WITH A MAXIMUM THICKNESS OF 20 mm. FOR INSTANCE 16 mm LAMINATED GLASS CLASS B1.)

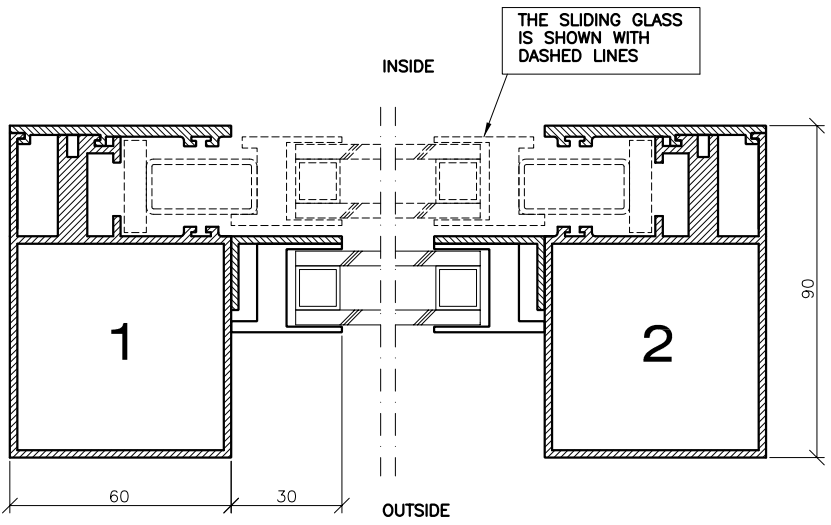

REV	REVISION	REFERS TO	DATE	SIGN
SLIDING WINDOW TYPE 9018				
DRAWN/DESIGN		SCALE	VIEW FROM OUTSIDE	
RA		1:1	VIEW FROM INSIDE	
DATE	DRAWING NUMBER	REV		
DD.MM.AA	9018. A			