

EXPLANATIONS
ALL MEASURES ARE IN
MILLIMETERS.

NOTES
THE SLIDING WINDOW SHALL BE
TYPE NJORD THERMO, SVALSON AB
SWEDEN (+46 911 66725).

CONSTRUCTION
MOTOR, TRANSMISSION AND
AUTOMATIC LOCKING SHALL
BE PLACED WITHIN THE FRAME.

LOCKING
THE SLIDING WINDOW SHALL BE
LOCKED AUTOMATICALLY IN
CLOSED POSITION. (LOCKING
IN 50 mm INTERVAL IS
OPTIONAL.)



FINISH
THE ALUMINIUMPROFILES SHALL
BE SATIN ANODISED. (OR ANY
OTHER FINISH, FOR INSTANCE
COLOUR COATED OR ANODISED
IN OTHER COLOURS.)

GLASS
DOUBLE GLAZING 4-15-4. (OR
FOR INSTANCE 6-12-6 mm.)

OPENINGSPEED
THE OPENINGSPEED OF THE
SLIDING WINDOW IS APPROX.
200 mm/SECOND.

REV	REVISION REFERS TO	DATE	SIGN
-----	--------------------	------	------

 SVALSON AB Phone +46 911-66725 Telefax +46 911-66680 http://www.svalson.com	SLIDING WINDOW TYPE NJORD THERMO		VIEW FROM OUTSIDE <input checked="" type="checkbox"/> VIEW FROM INSIDE
	DRAWN/DESIGN --	SCALE 1:10	DATE DD.MM.YY
	S-943 Box 584 28 Ojebyn SWEDEN	DRAWING NUMBER NJORD THERMO	REV

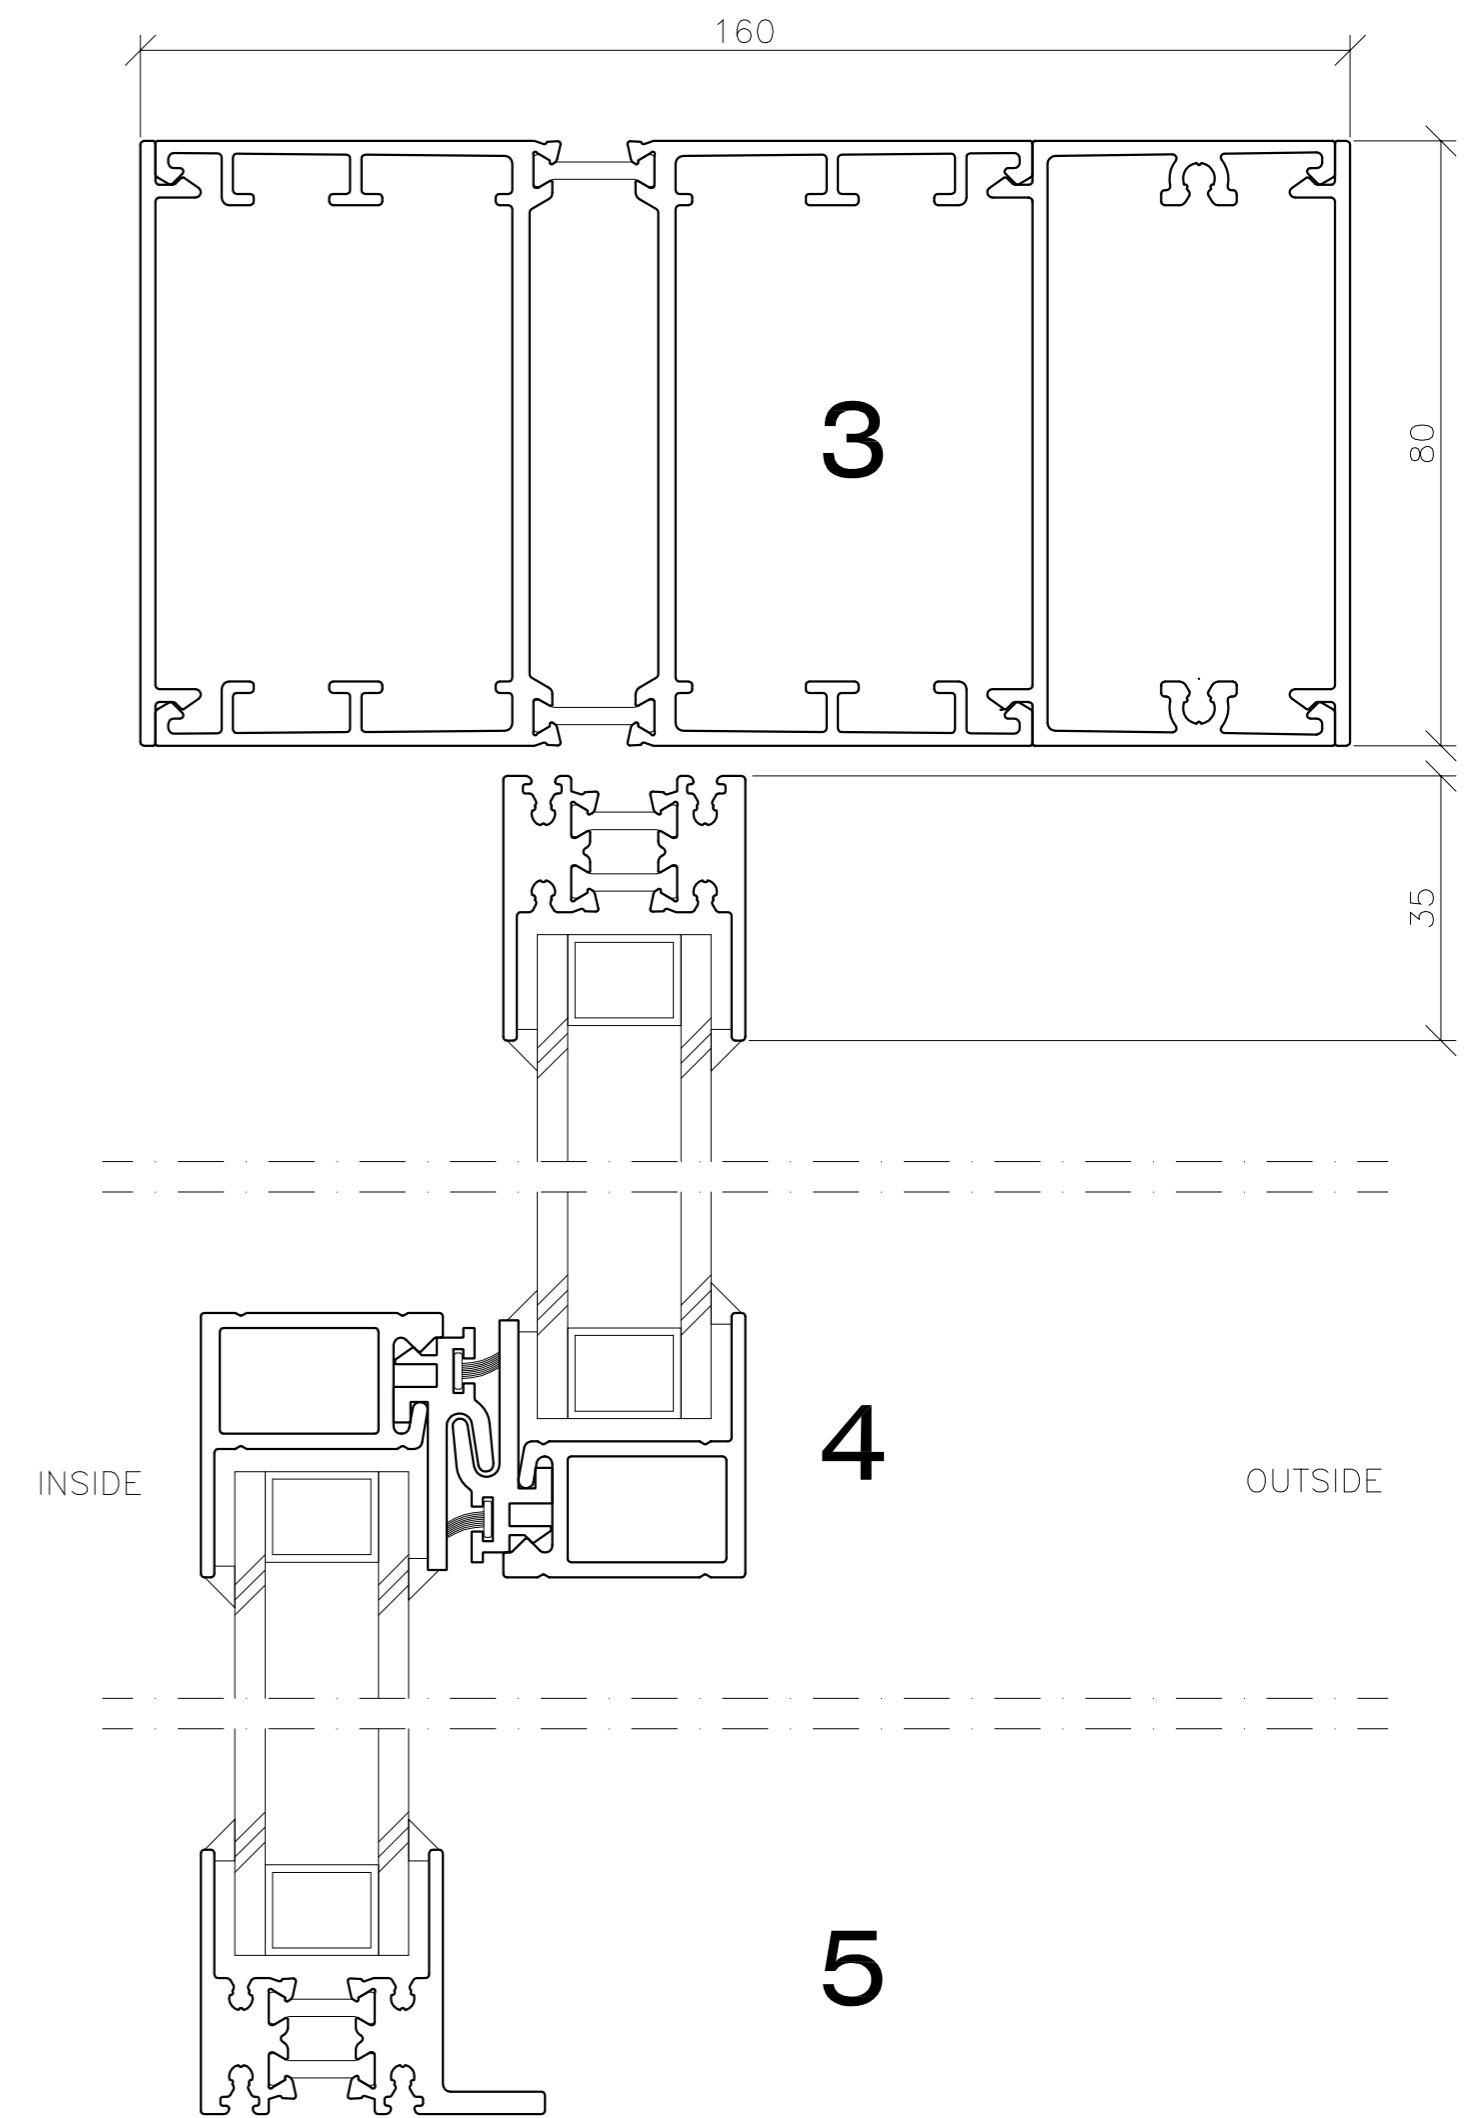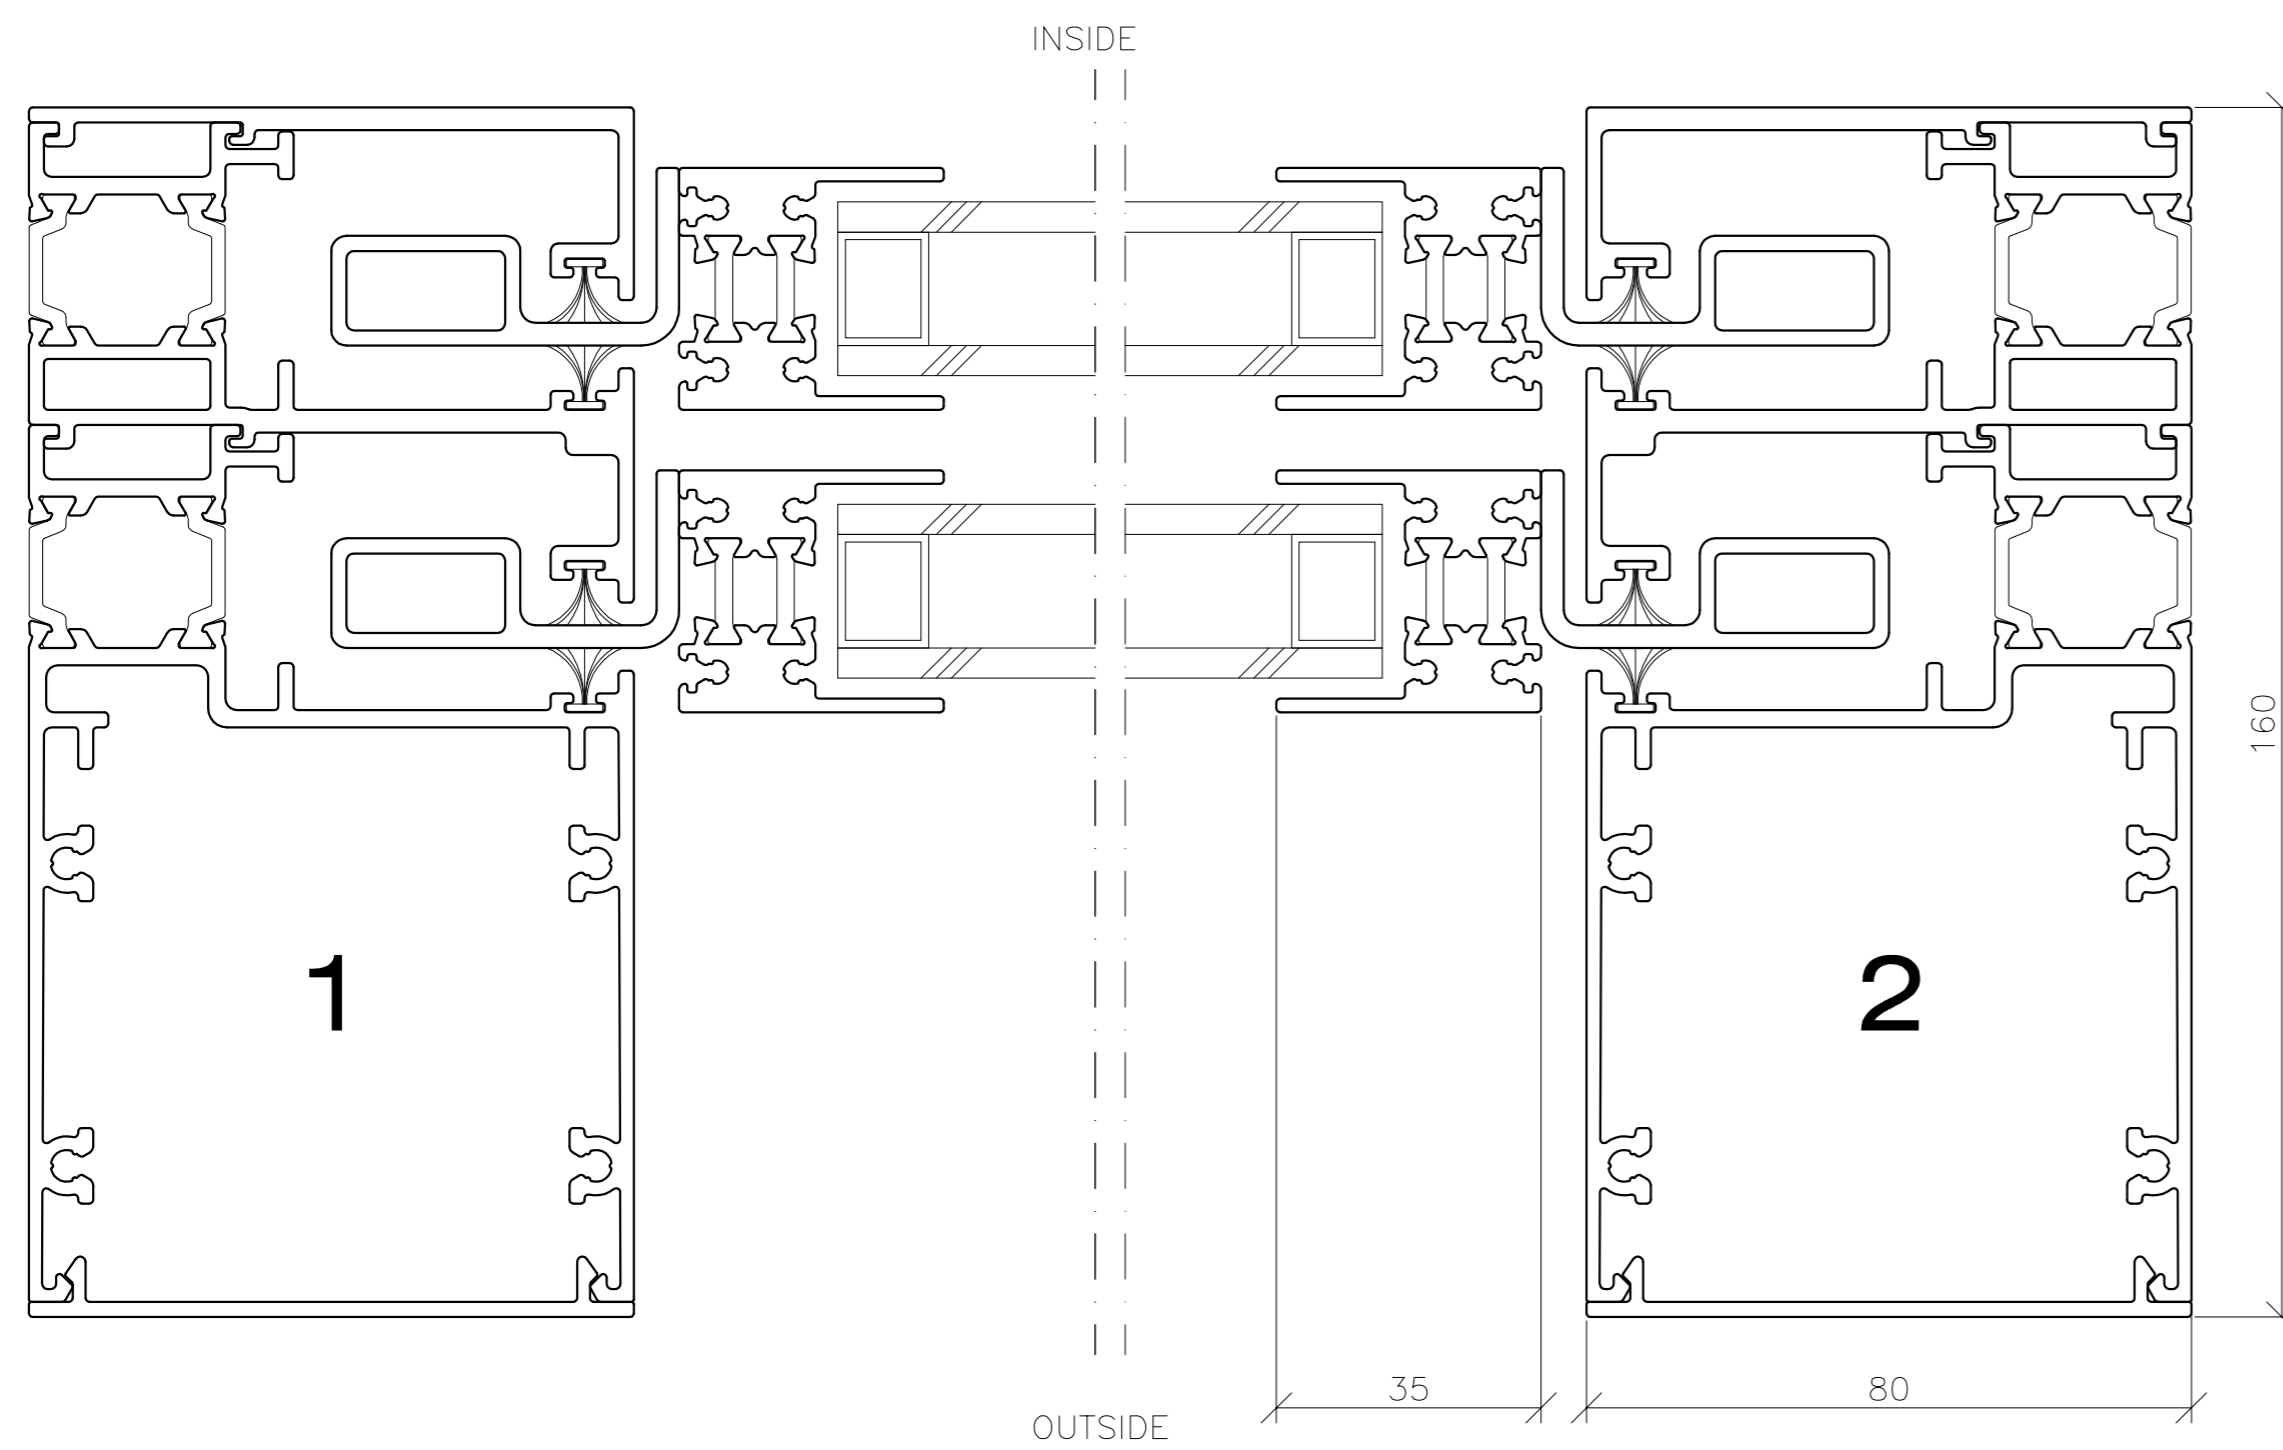

REV	REVISION REFERS TO	DATE	SIGN
SLIDING WINDOW TYPE NJORD THERMO		SCALE 1:1	VIEW FROM OUTSIDE VIEW FROM INSIDE
DATE DD.MM.YY	DRAWN/DESIGN ---	DRAWING NUMBER NJORD THERMO	REV