

EXPLANATIONS
ALL MEASURES ARE IN
MILLIMETERS.

NOTES
THE SLIDING WINDOW SHALL BE
TYPE NJORD THERMO, SVALSON AB
SWEDEN (+46 911 66725).


CONSTRUCTION
MOTOR, TRANSMISSION AND
AUTOMATIC LOCKING SHALL
BE PLACED WITHIN THE FRAME.



LOCKING
THE SLIDING WINDOW SHALL BE
LOCKED AUTOMATICALLY IN
CLOSED POSITION. (LOCKING
IN 50 mm INTERVAL IS
OPTIONAL.)

FINISH
THE ALUMINIUMPROFILES SHALL
BE SATIN ANODISED. (OR ANY
OTHER FINISH, FOR INSTANCE
COLOUR COATED OR ANODISED
IN OTHER COLOURS.)

GLASS
DOUBLE GLAZING 4-15-4. (OR
FOR INSTANCE 6-12-6 mm.)

OPENINGSPEED
THE OPENINGSPEED OF THE
SLIDING WINDOW IS APPROX.
200 mm/SECOND.

REV		REVISION REFERS TO	DATE	SIGN	
		SLIDING WINDOW TYPE NJORD THERMO			
		DRAWN/DESIGN --	SCALE 1:10	VIEW FROM OUTSIDE VIEW FROM INSIDE	
DATE	DD.MM.YY	DRAWING NUMBER	NJORD THERMO		
SVALSON AB Phone +46 911-66725 Telefax +46 911-66680 http://www.svalson.com		S-943 Box 584 28 Ojebyn SWEDEN			

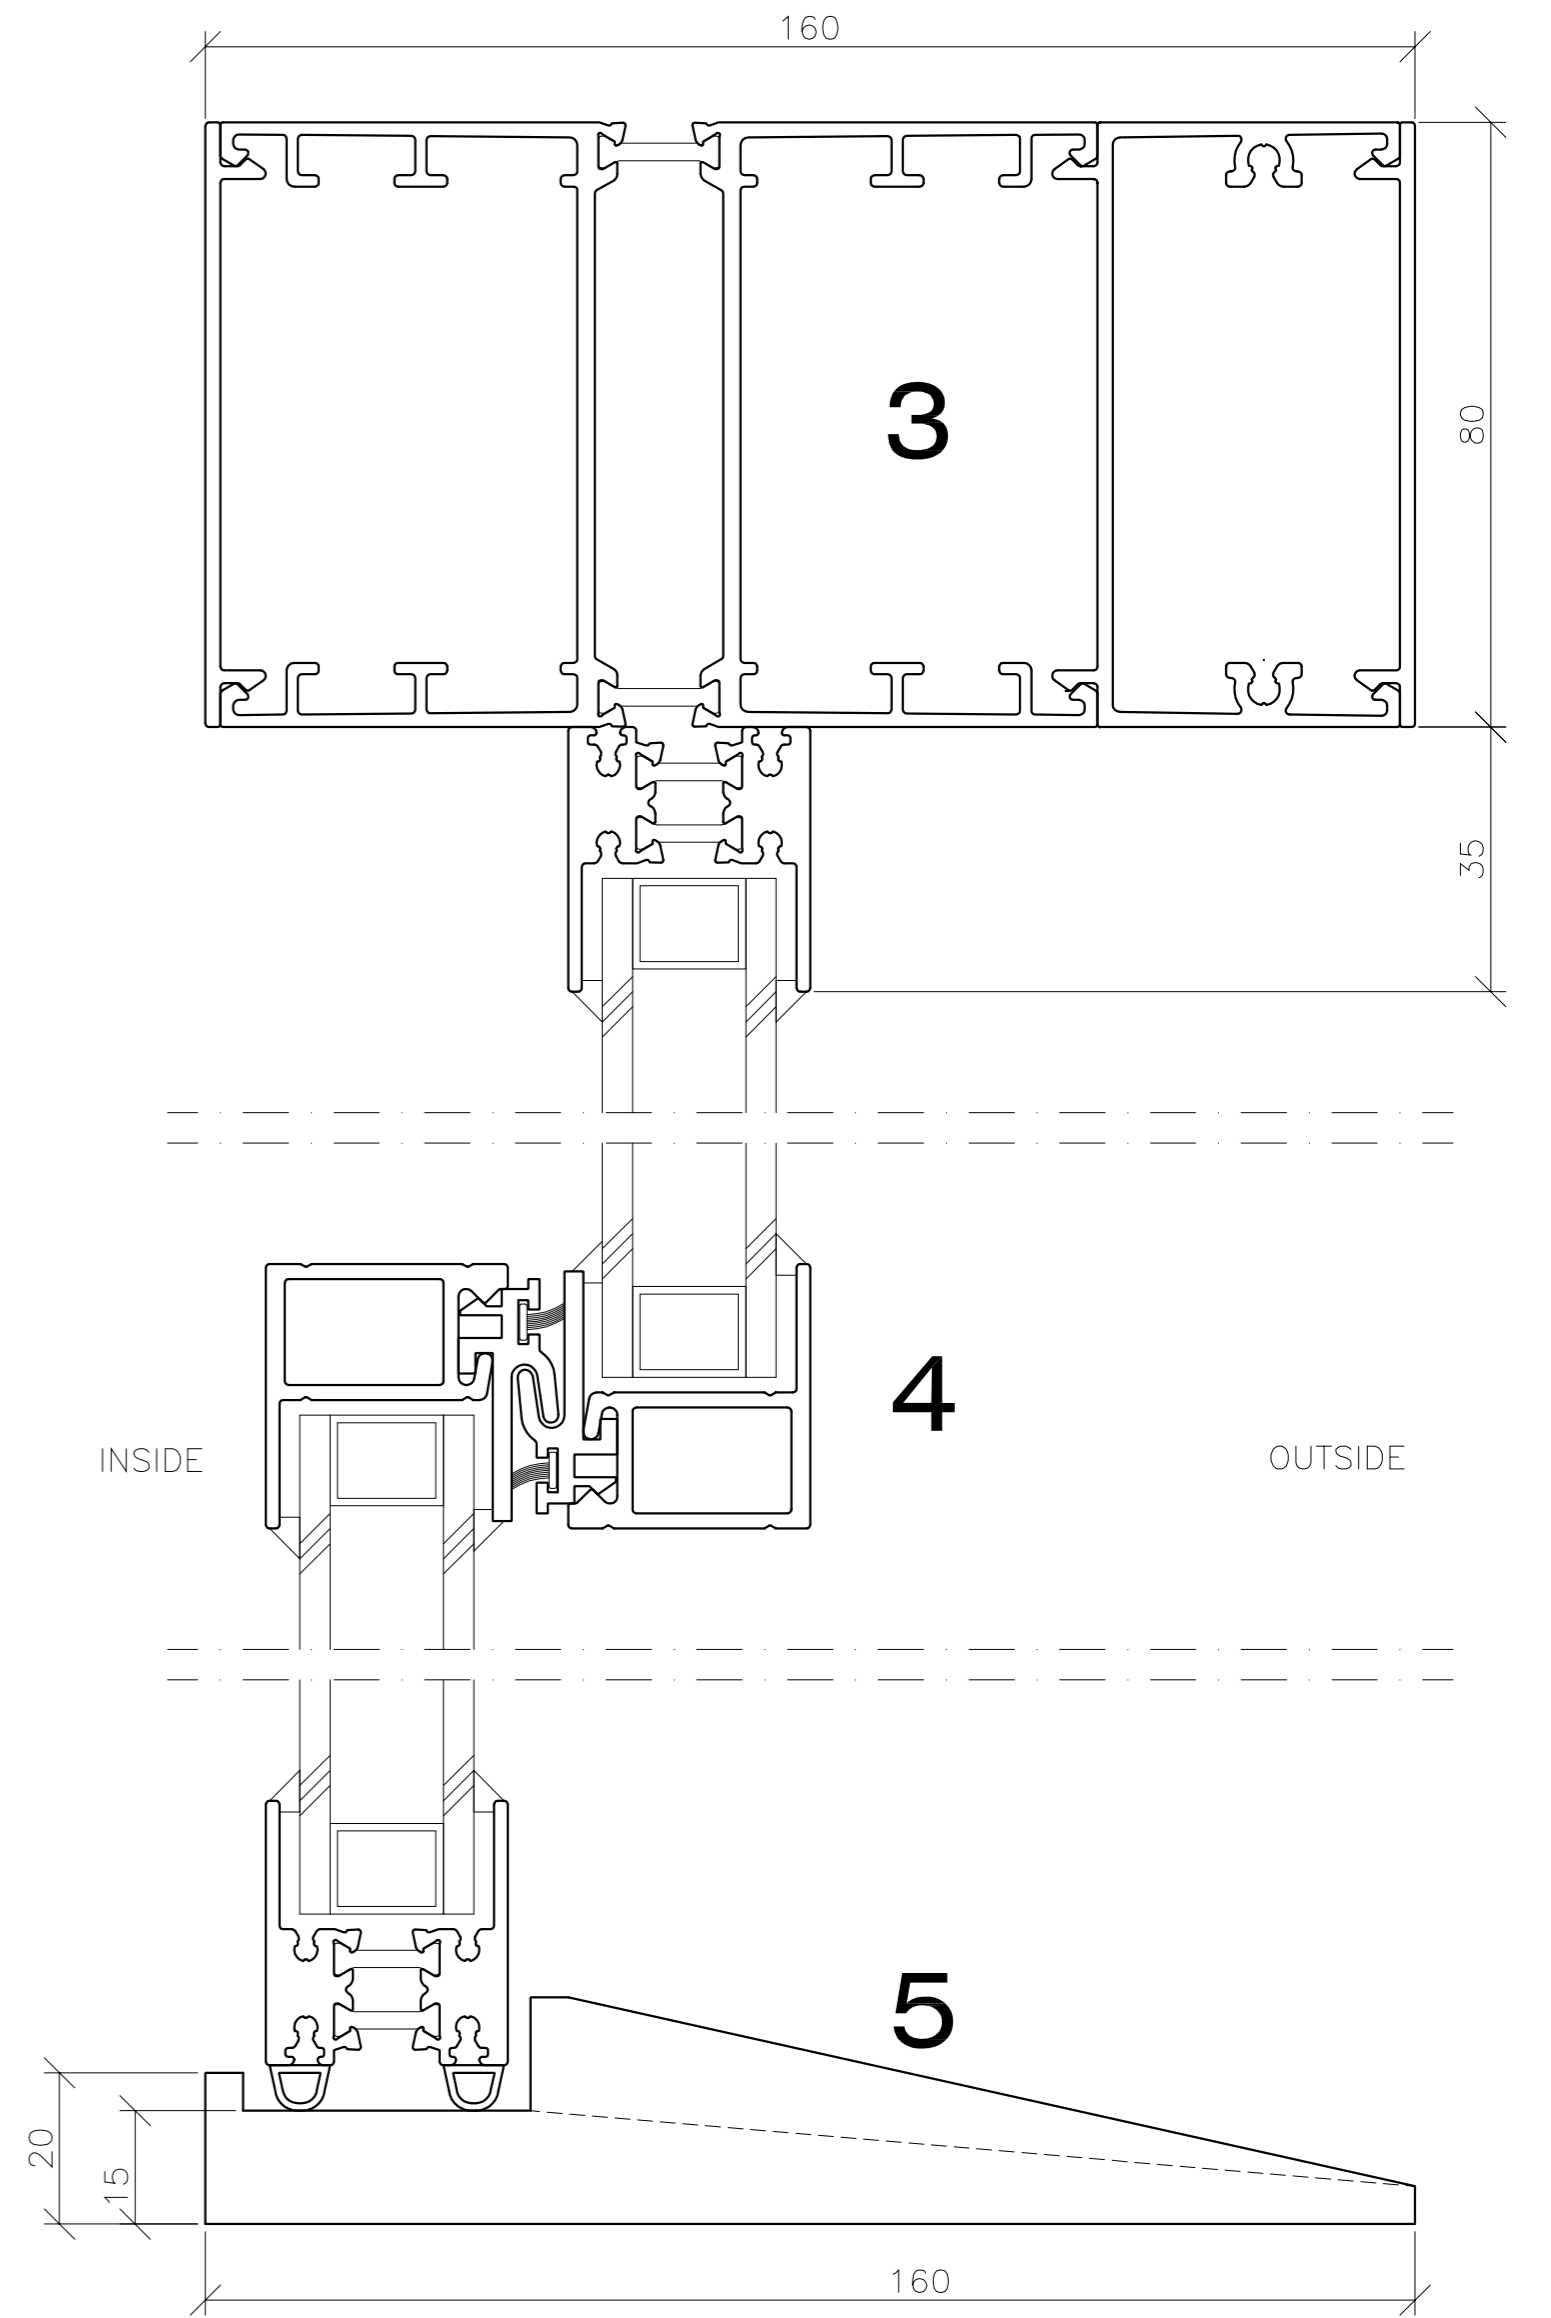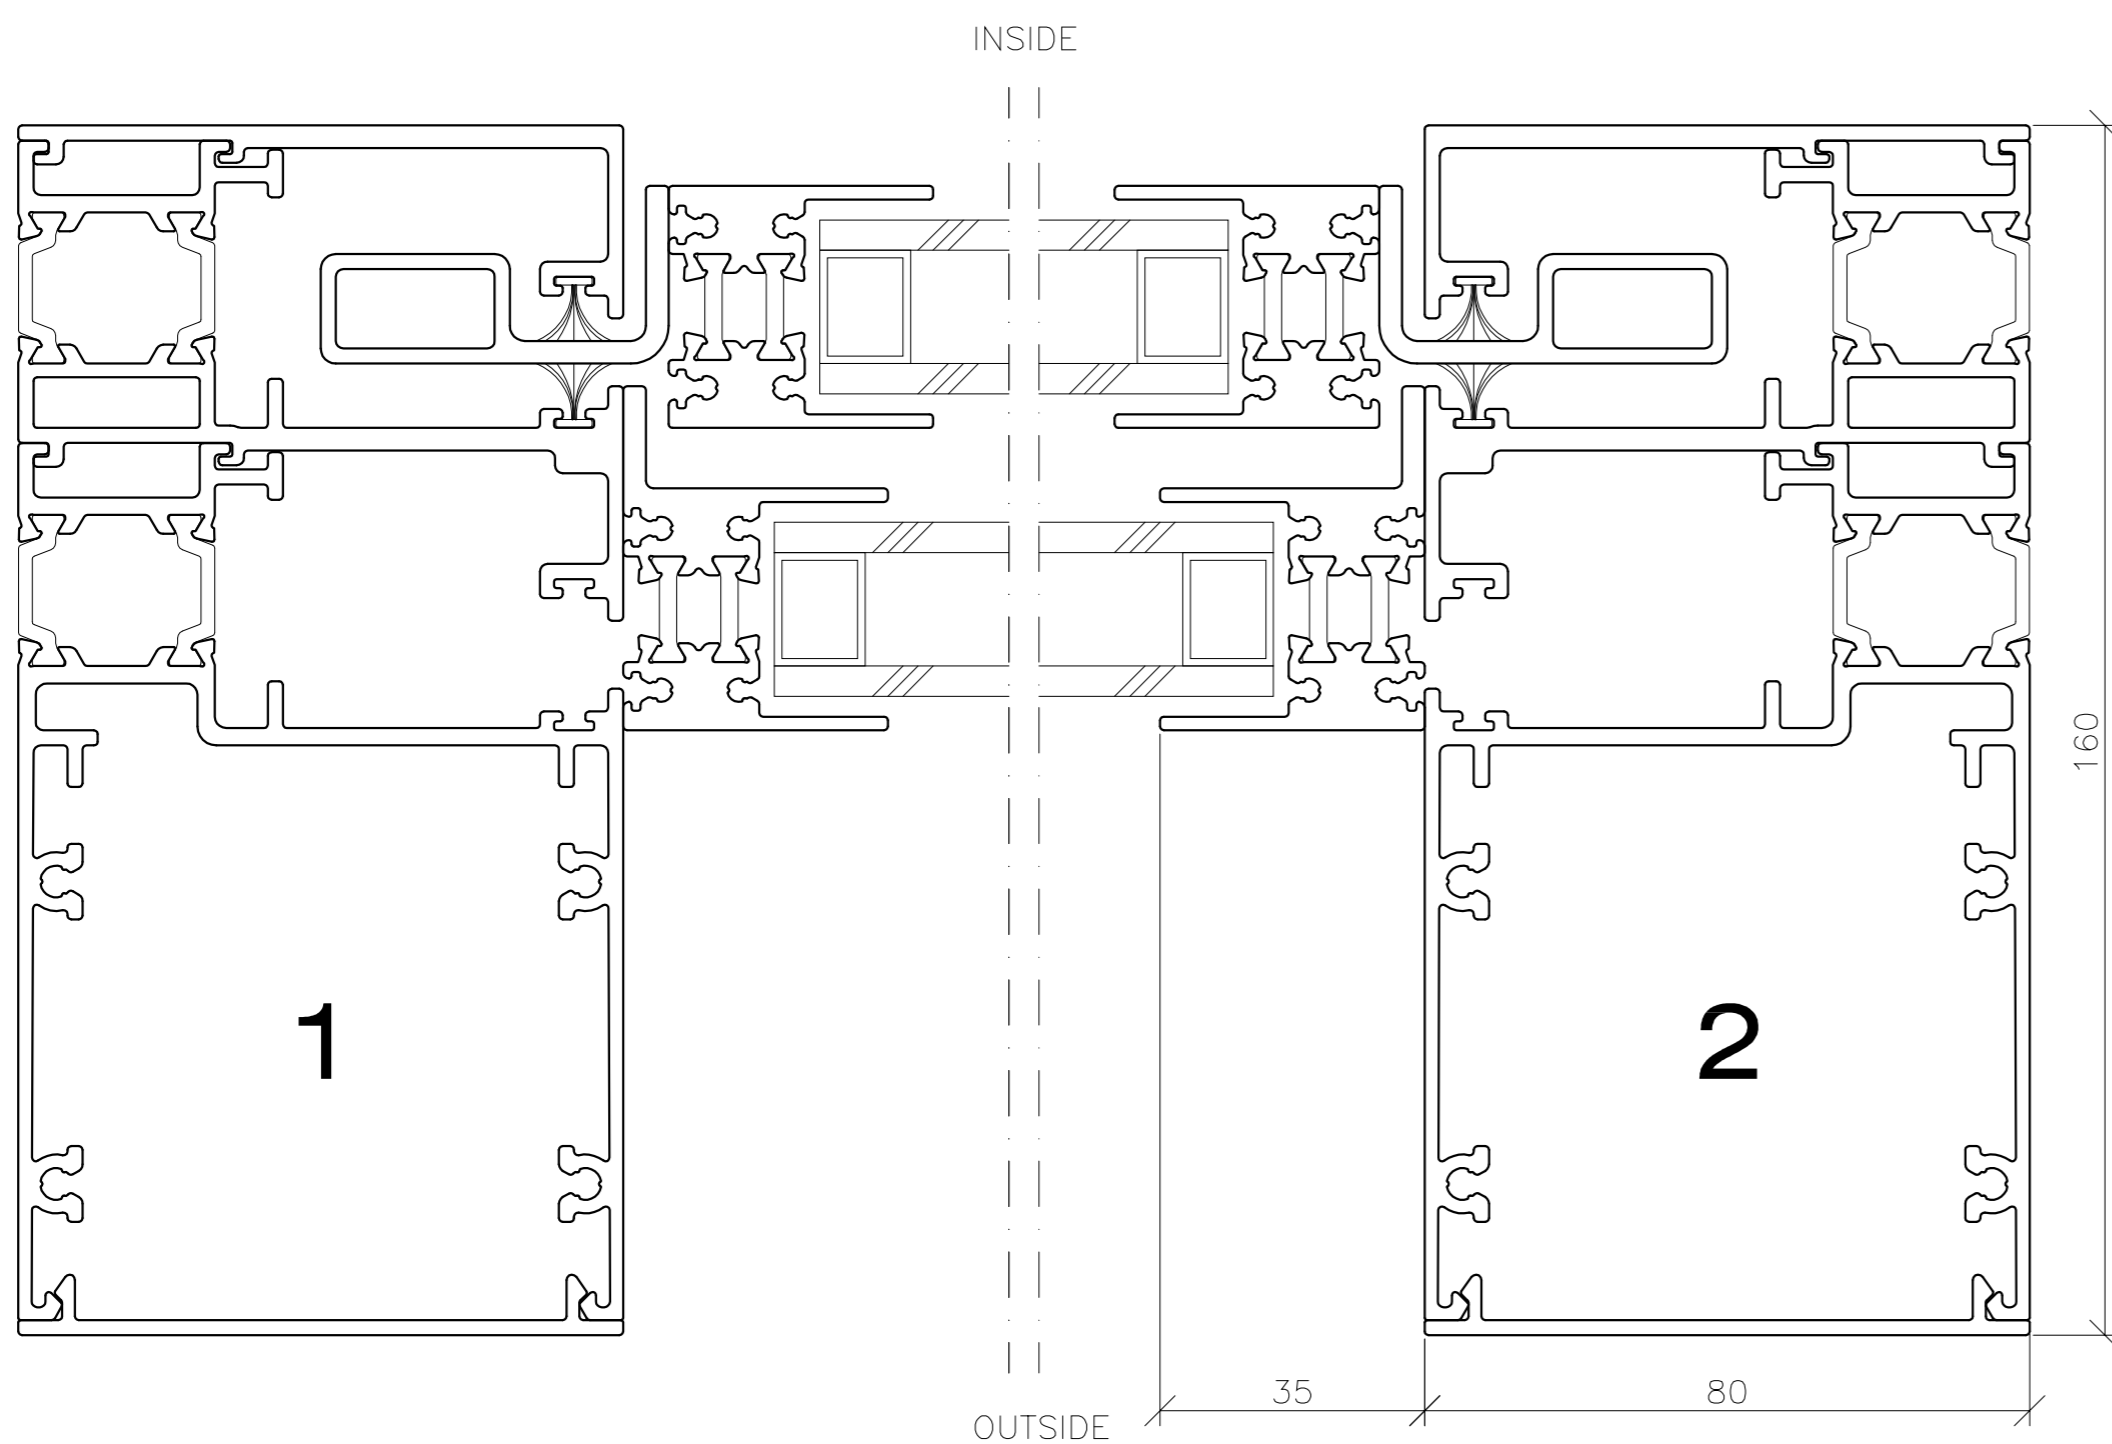


 SVALSON AB
 Phone +46 911-66725
 Telefax +46 911-66680
 http://www.svalson.com

REV	REVISION REFERS TO	DATE	SIGN
SLIDING WINDOW TYPE NJORD THERMO		SCALE	VIEW FROM OUTSIDE
DRAWN/DESIGN --		1:1	VIEW FROM INSIDE
DATE	DRAWING NUMBER	REV	
DD.MM.YY	NJORD THERMO		

Box 584
 S-943 28 Ojebyn
 SWEDEN